

关于巴斯夫（广东）一体化项目液体散货码头口岸限定区域范围及管理的通告

为保障人员和交通运输工具正常出入境，确保巴斯夫（广东）一体化项目液体散货码头口岸安全、顺畅，依据《中华人民共和国出境入境管理法》《中华人民共和国出境入境边防检查条例》等有关法律法规，现将巴斯夫（广东）一体化项目液体散货码头口岸限定区域范围及管理办法通告如下：

一、巴斯夫（广东）一体化项目液体散货码头：以巴斯夫（广东）一体化项目液体散货码头卡口值班室为起点，延伸至码头前沿区域。

二、湛江出入境边防检查站依法对口岸限定区域实施管理，维护出境入境秩序。

三、进出口岸限定区域的人员和交通运输工具，应当接受边防检查人员的检查管理。

四、本通告自发布之日起生效。


附件：巴斯夫（广东）一体化项目液体散货码头口岸限定区域勘测定界图

湛江经济技术开发区管委会

2025年7月8日

中华人民共和国
湛江出入境边防检查站

2025年7月8日

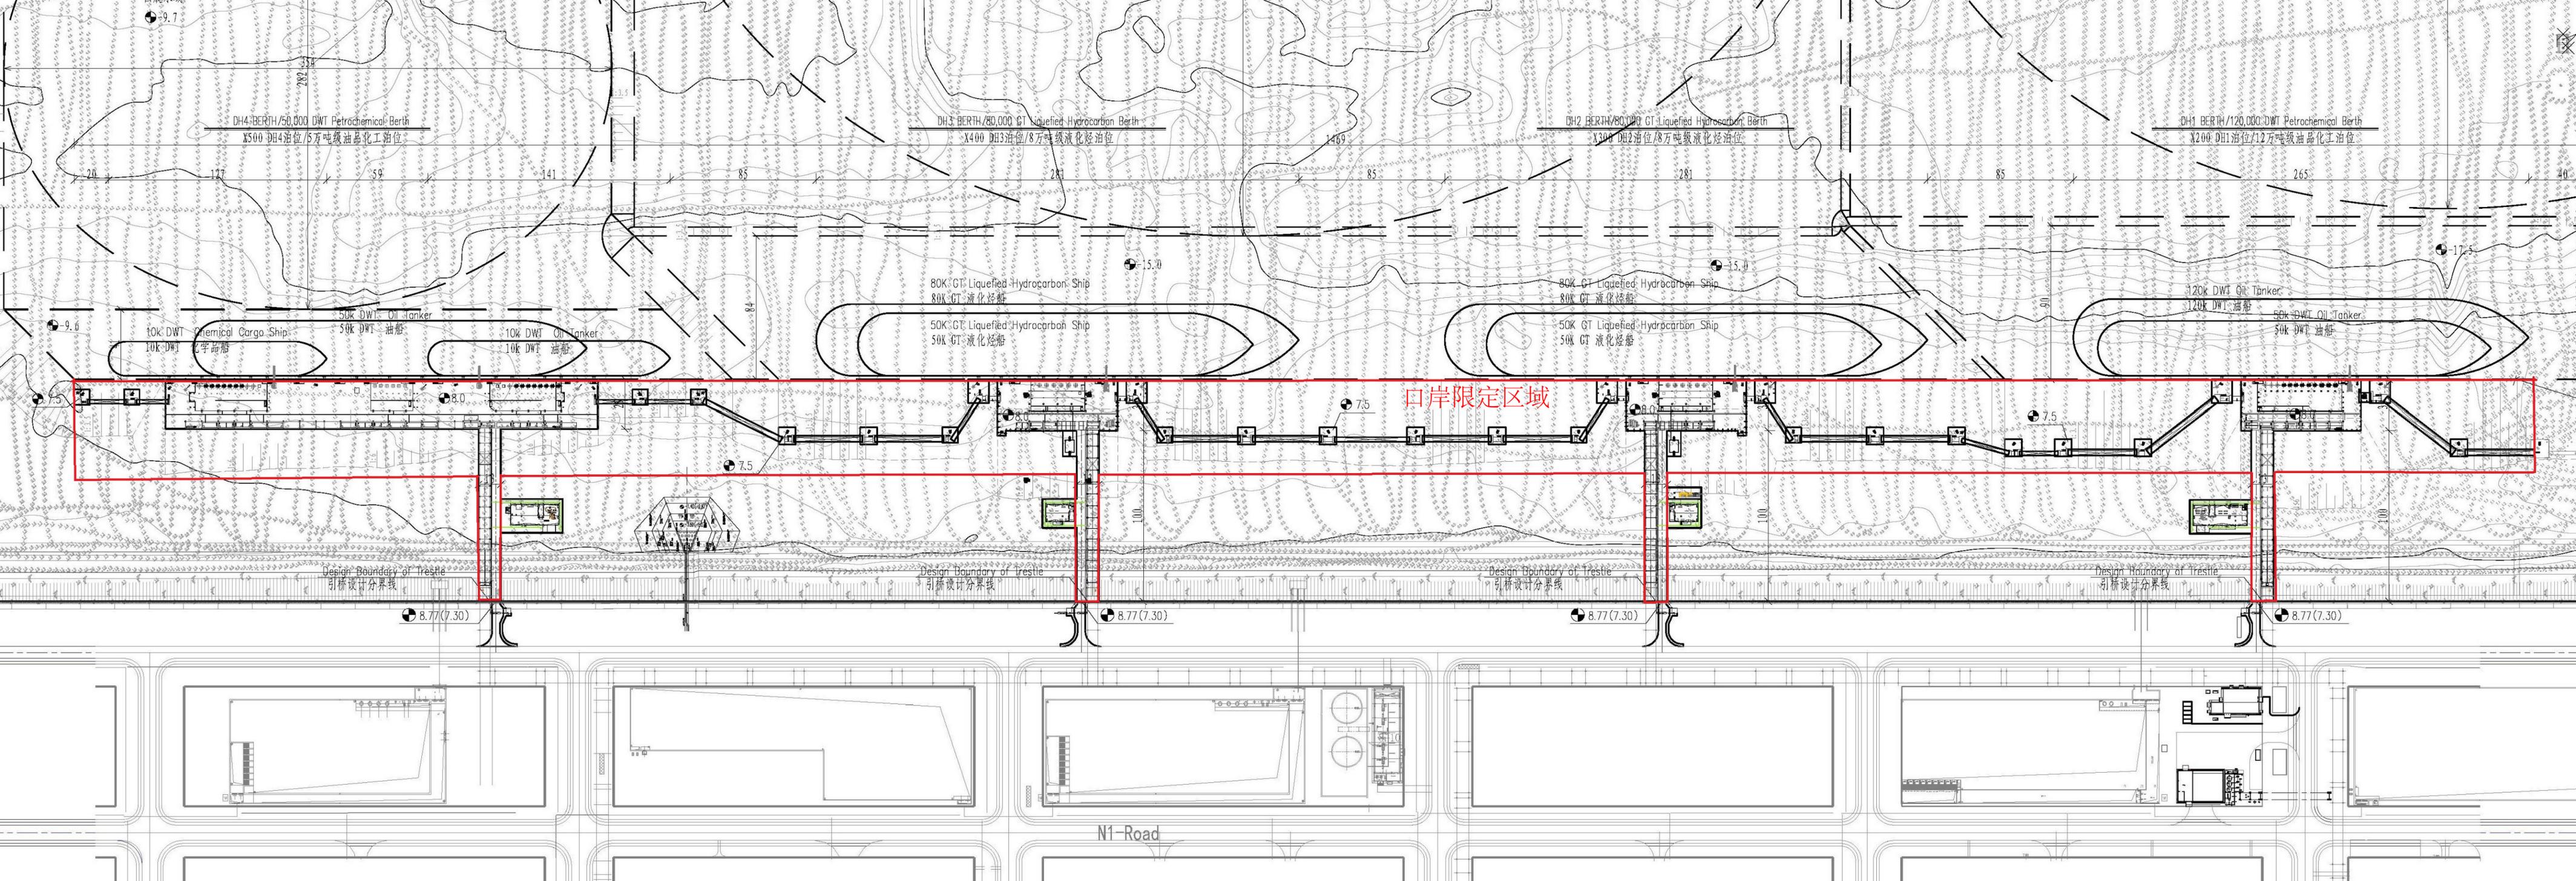

DH4 BERTH/50,000 DWT Petrochemical-Berth
X500 DH4泊位/5万吨级油品化工泊位

DH3 BERTH/80,000 GT Liquefied Hydrocarbon Berth
X400 DH3泊位/8万吨级液化烃泊位

DH2 BERTH/80,000 GT Liquefied Hydrocarbon Berth
X300 DH2泊位/8万吨级液化烃泊位

DH1 BERTH/120,000 DWT Petrochemical Berth
X200 DH1泊位/12万吨级油品化工泊位

10K DWT Chemical Cargo Ship
10K DWT 化学货船

50K DWT Oil Tanker
50K DWT 油船

10K DWT Oil Tanker
10K DWT 油船

80K GT Liquefied Hydrocarbon Ship
80K GT 液化烃船

50K GT Liquefied Hydrocarbon Ship
50K GT 液化烃船

80K GT Liquefied Hydrocarbon Ship
80K GT 液化烃船

50K GT Liquefied Hydrocarbon Ship
50K GT 液化烃船

120k DWT Oil Tanker
120k DWT 油船

50k DWT Oil Tanker
50k DWT 油船

口岸限定区域

Design Boundary of Trestle
引桥设计分界线

N1-Road